

Proprietà:


SOC. GABRI LUIGI & C. di Gabri Alessandro S.a.s.
VIA ROMA 61 - CASTRONNO (VA)

Oggetto: **TIPOLOGIE DI INTERVENTO FABBRICATI ESISTENTI
PIANTE**

Tavola:

Q

8

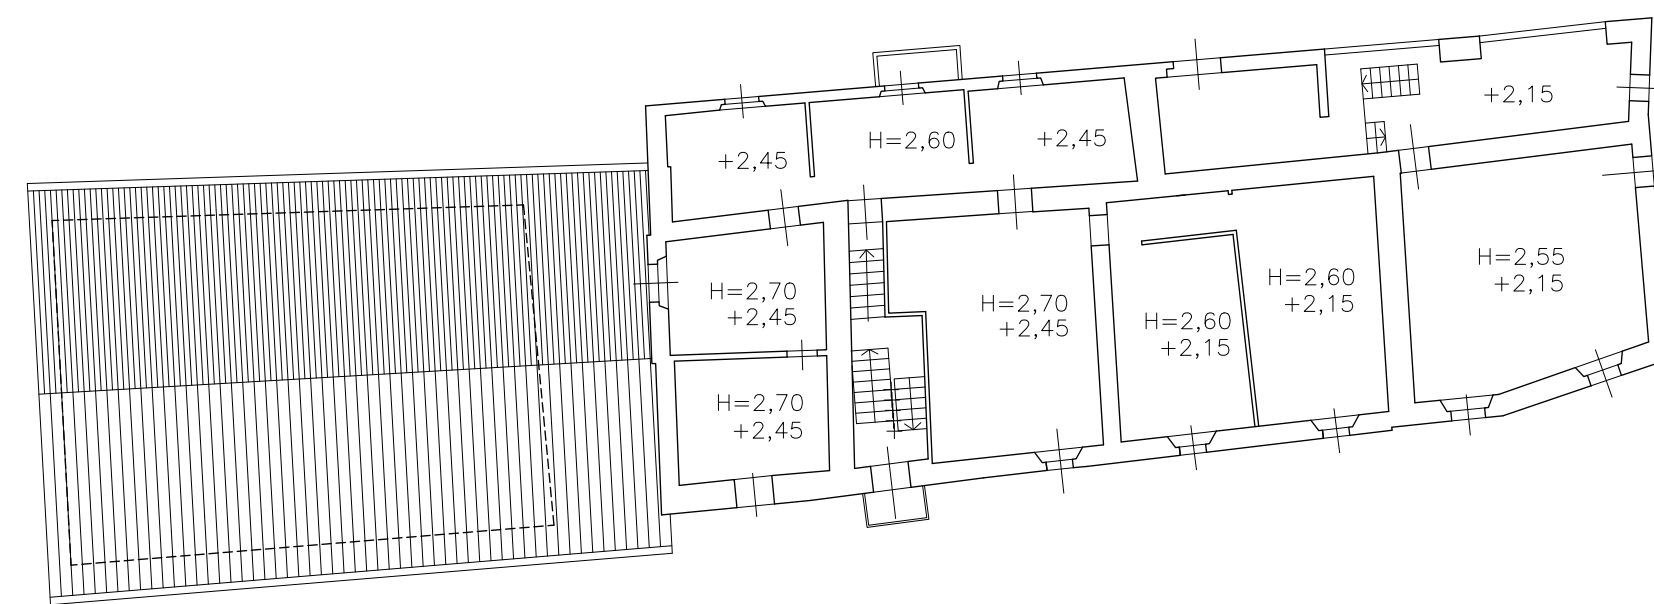




A circle with an inscribed triangle. The triangle's vertices are located on the circle's circumference. The triangle is oriented with one vertex at the top and two at the bottom, forming a shape similar to an isosceles triangle.