

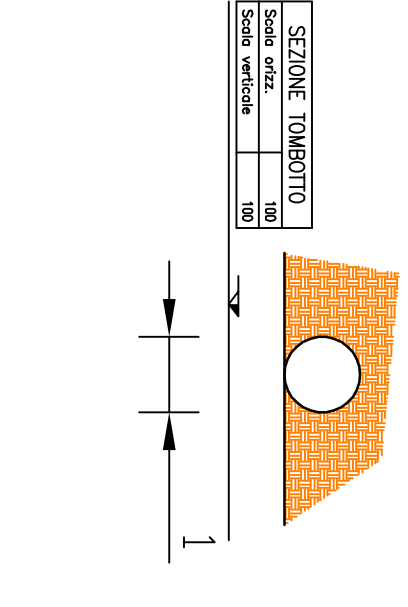
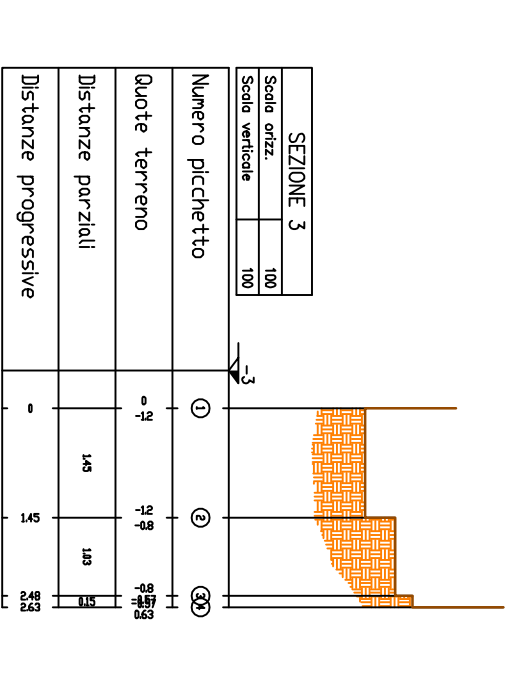
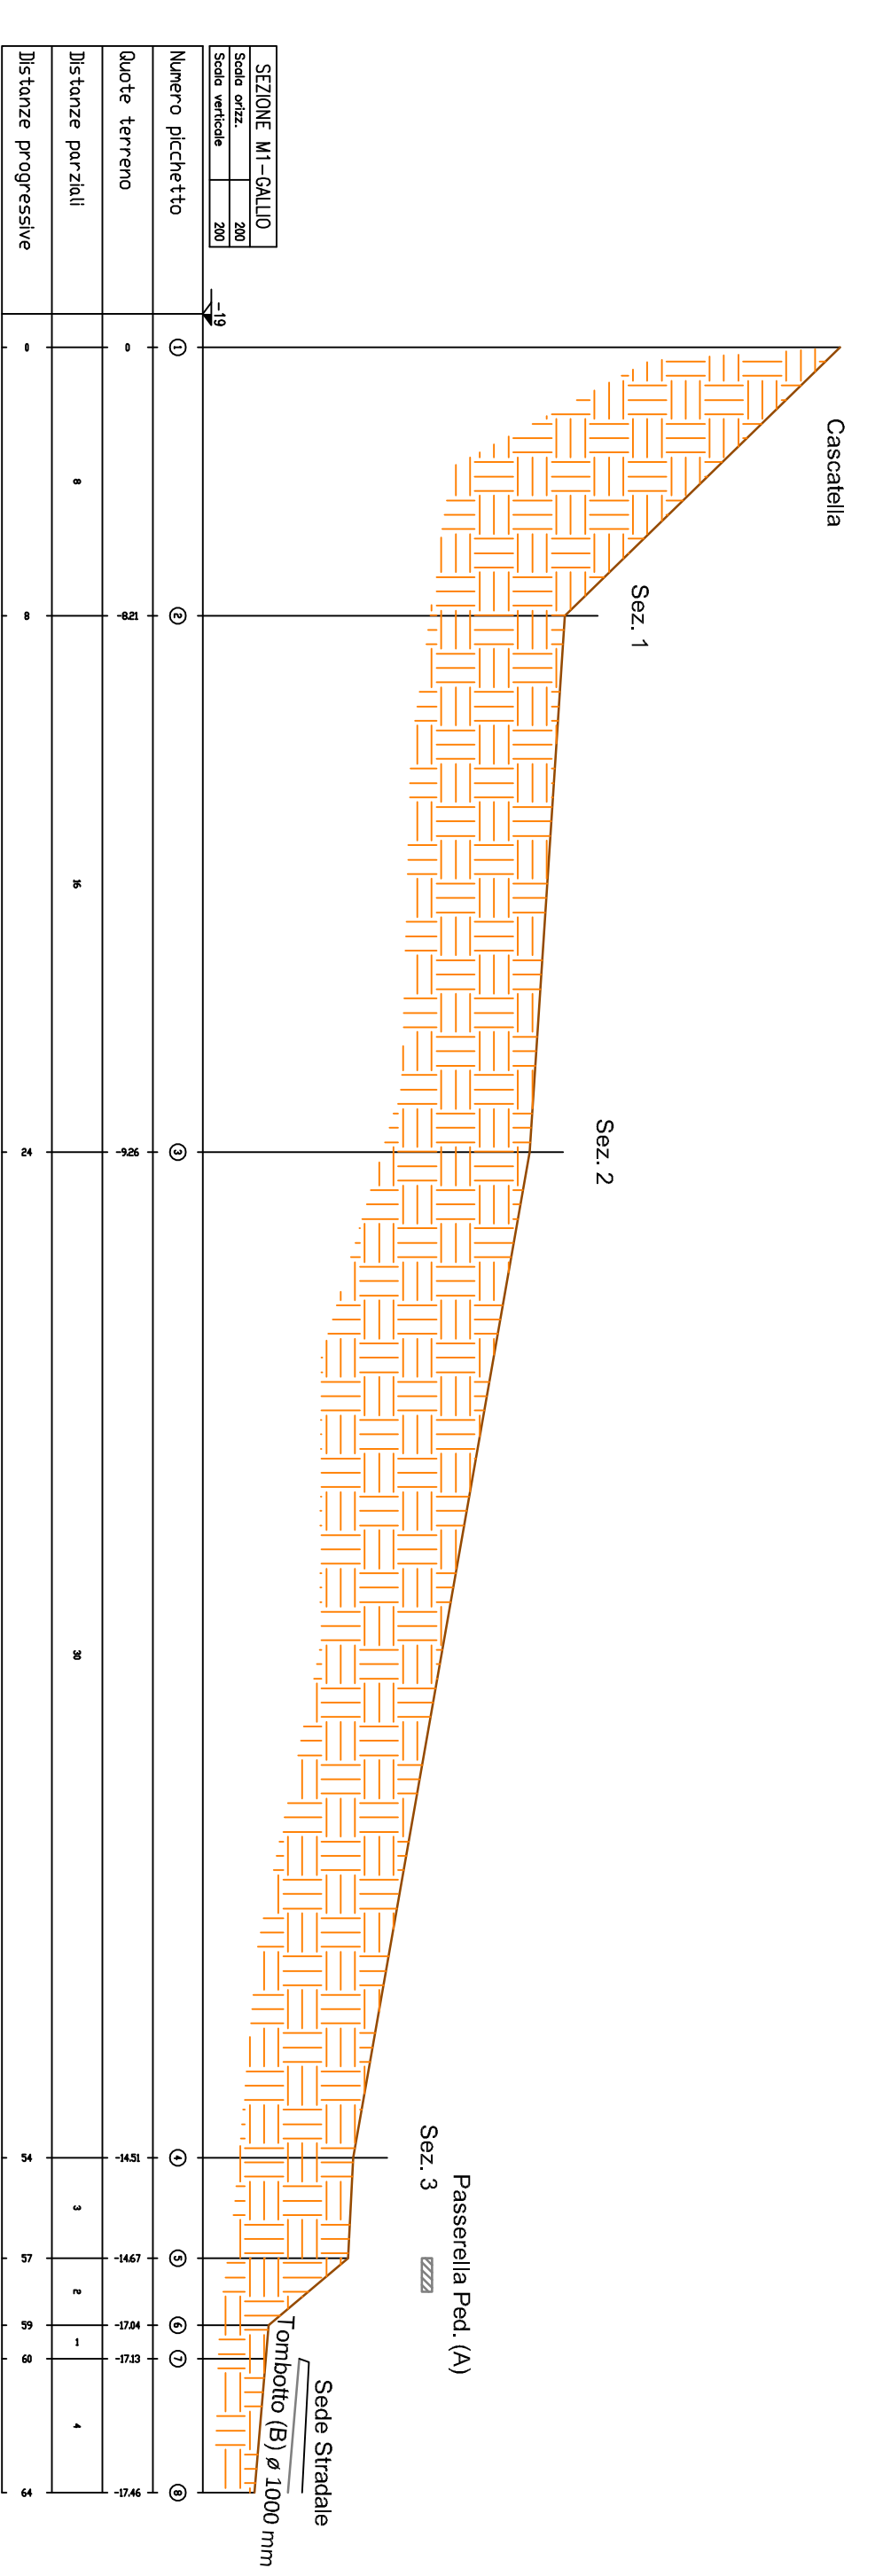
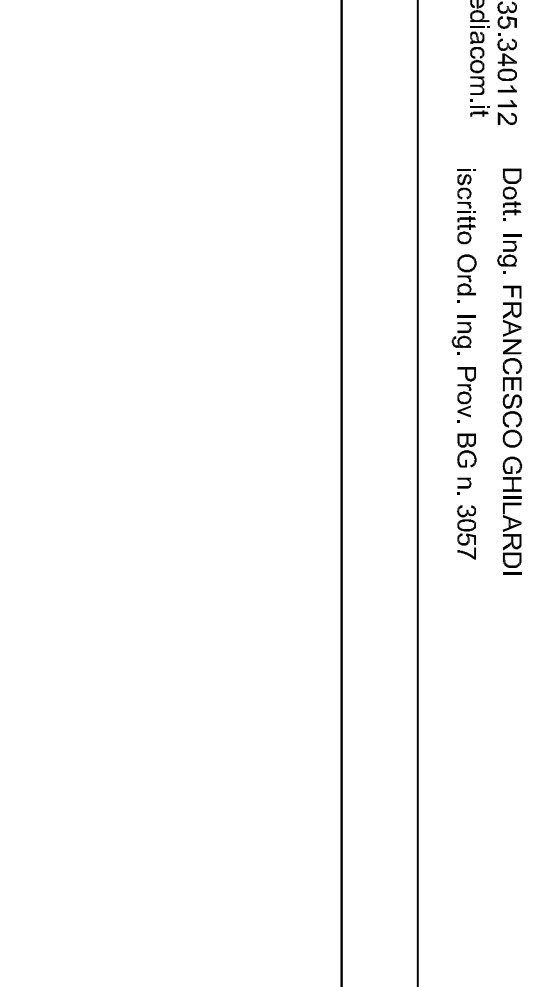
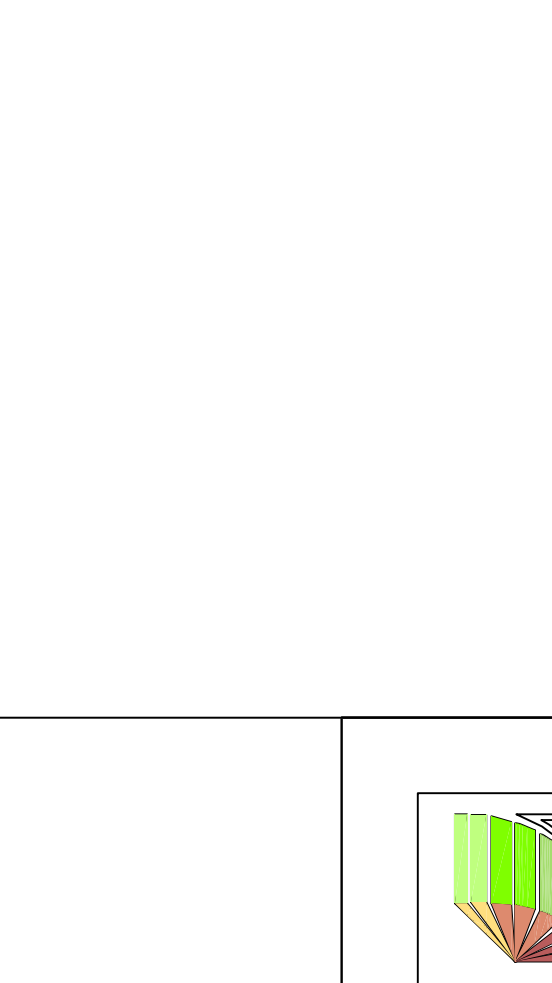
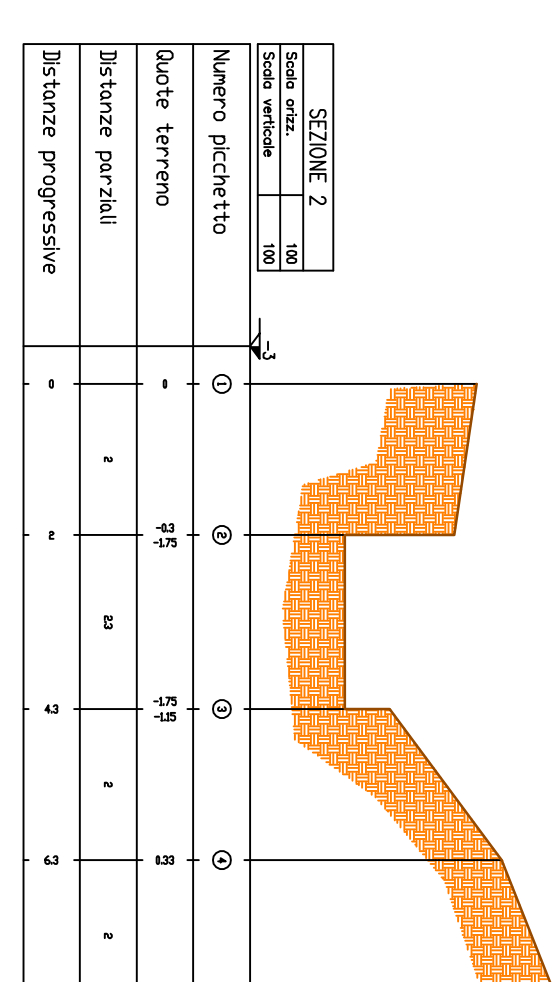


M1 - Gallo






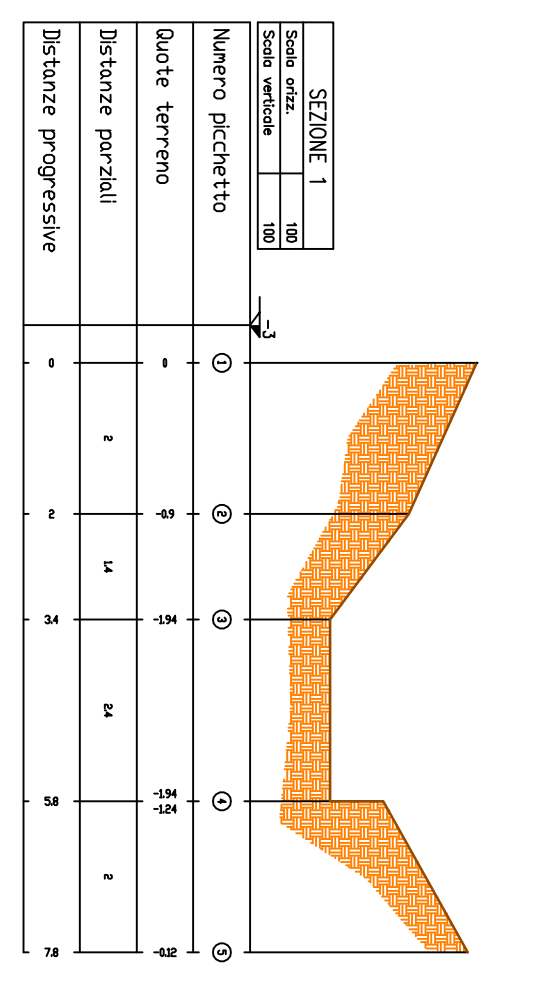




M - Noledo

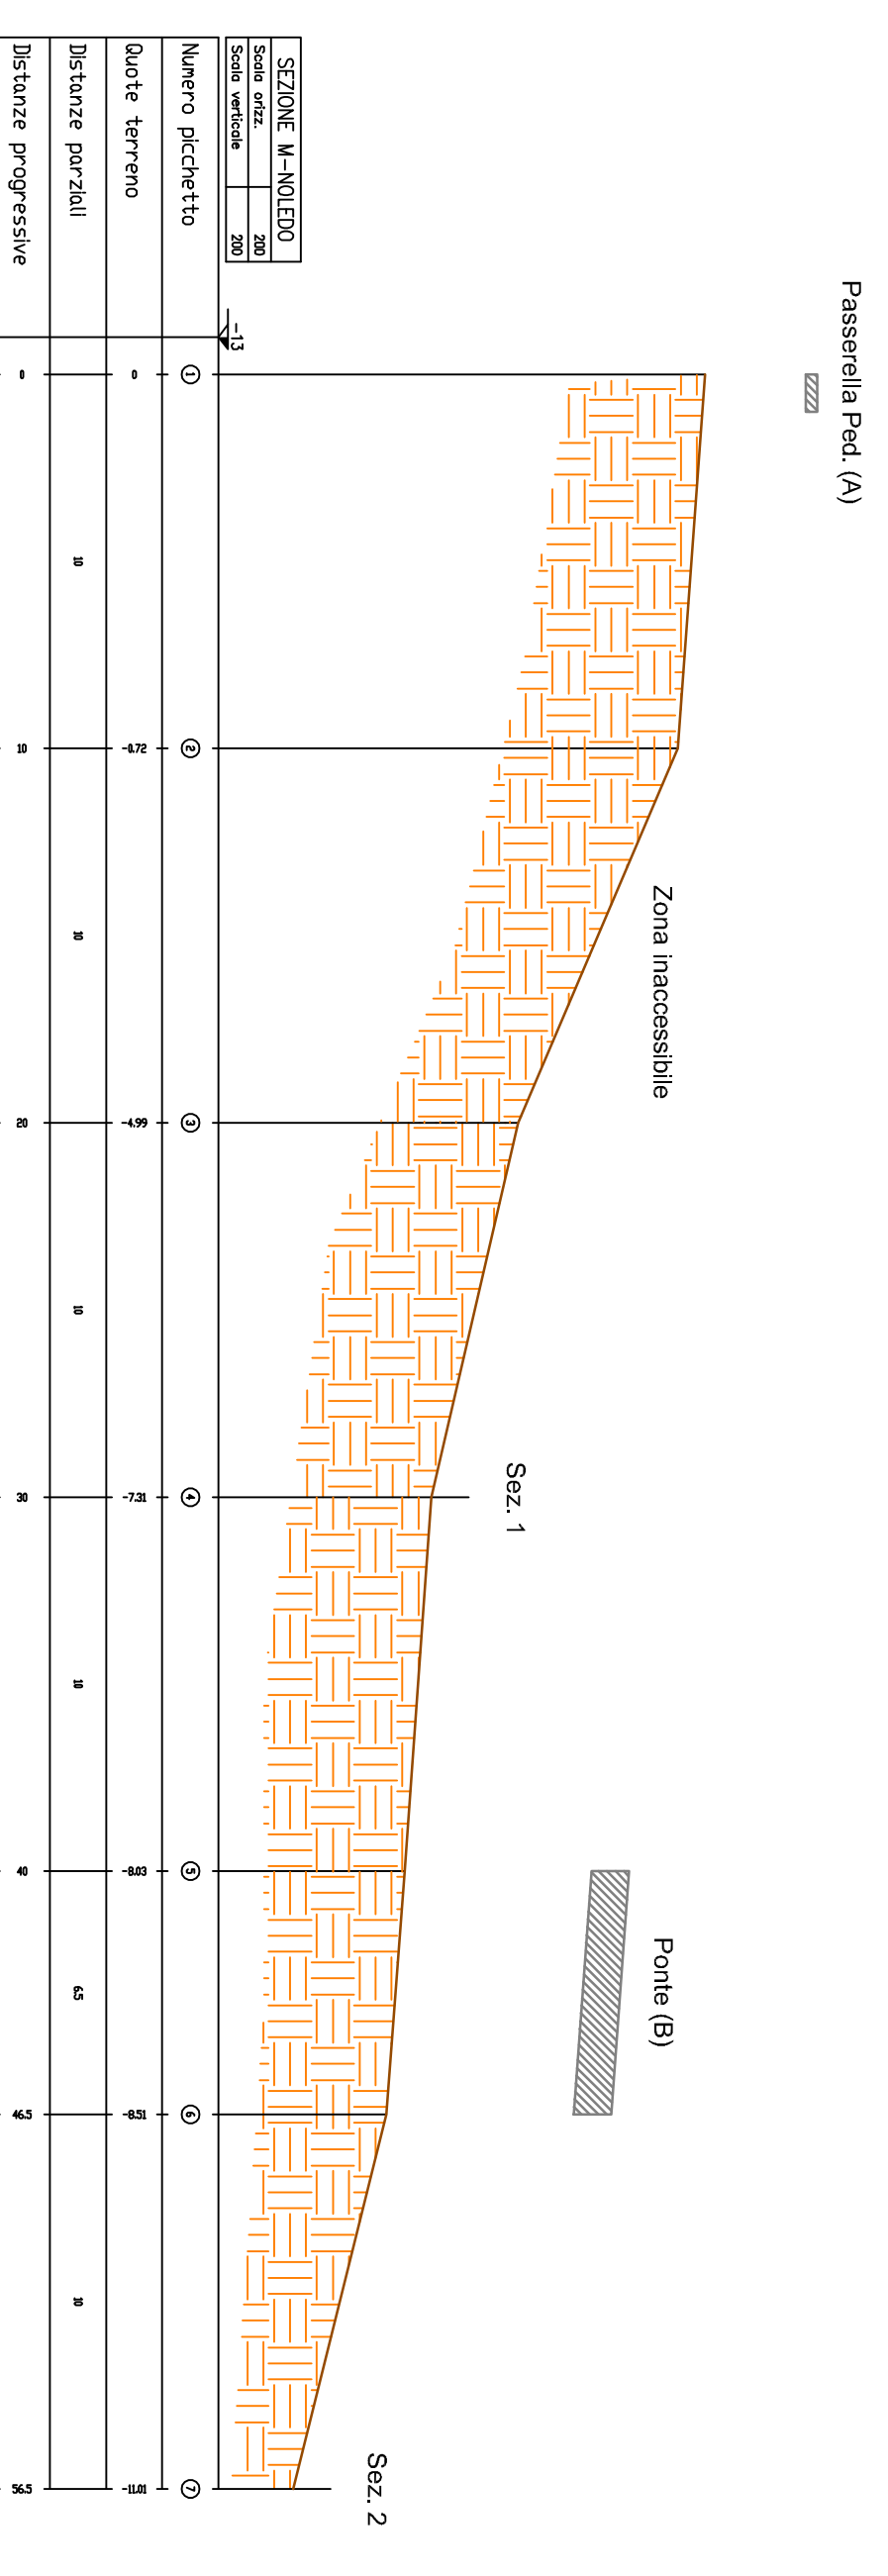

M1 - Marena

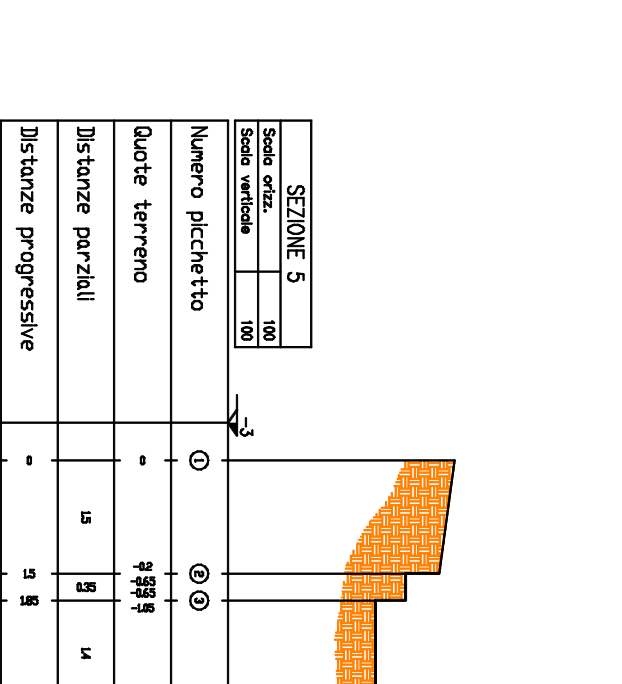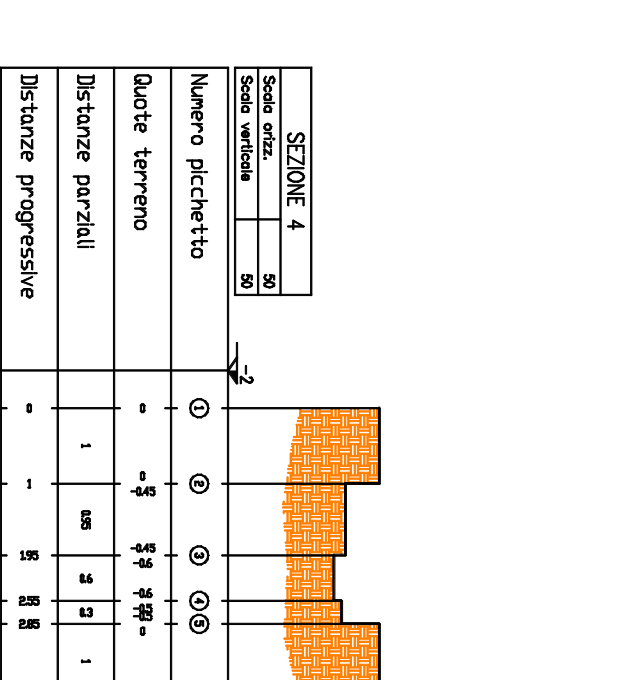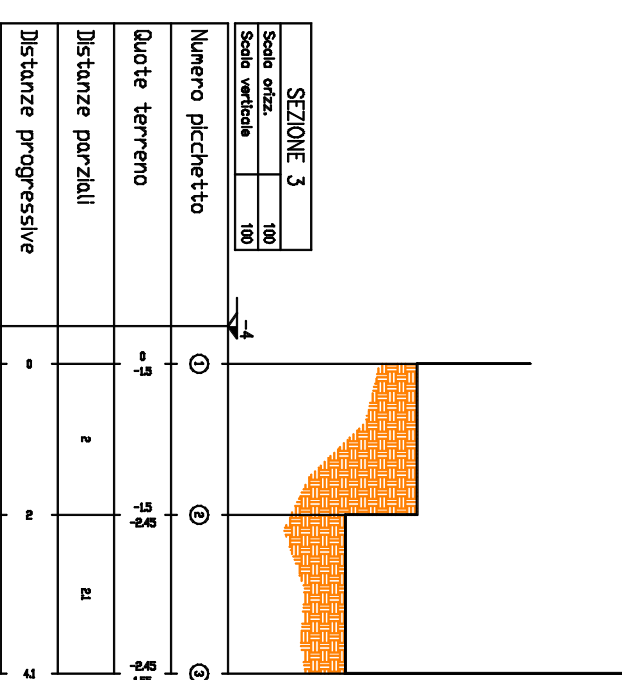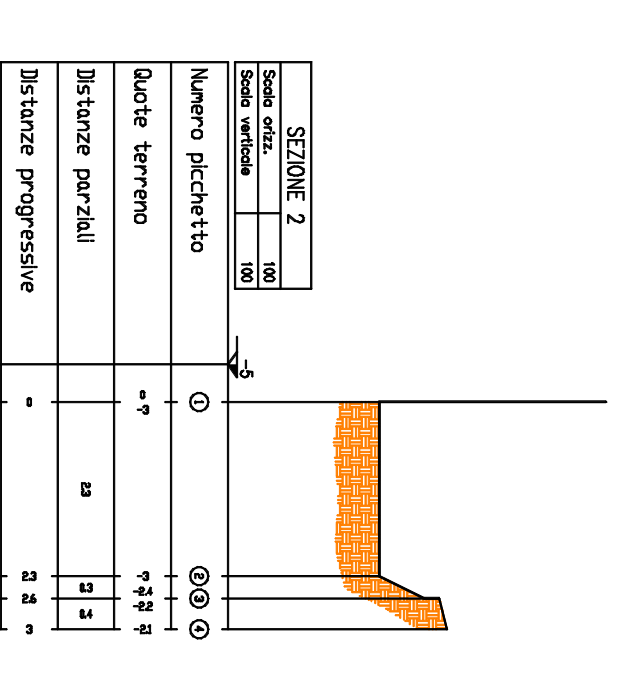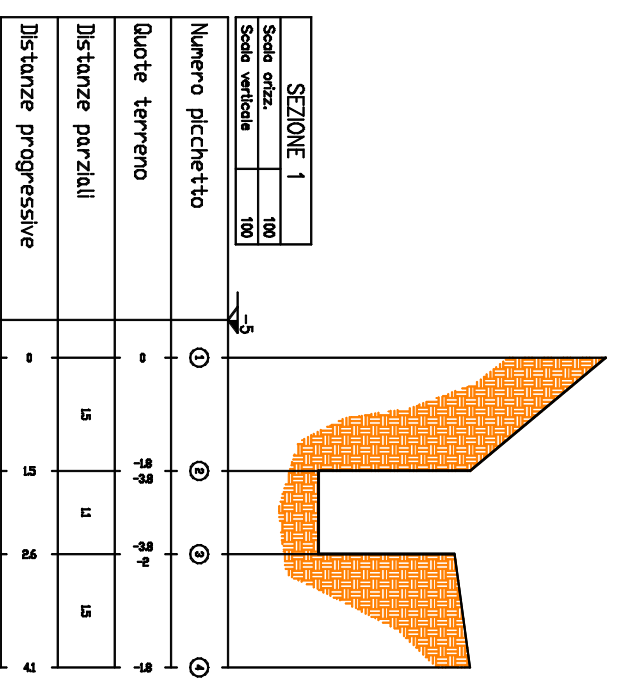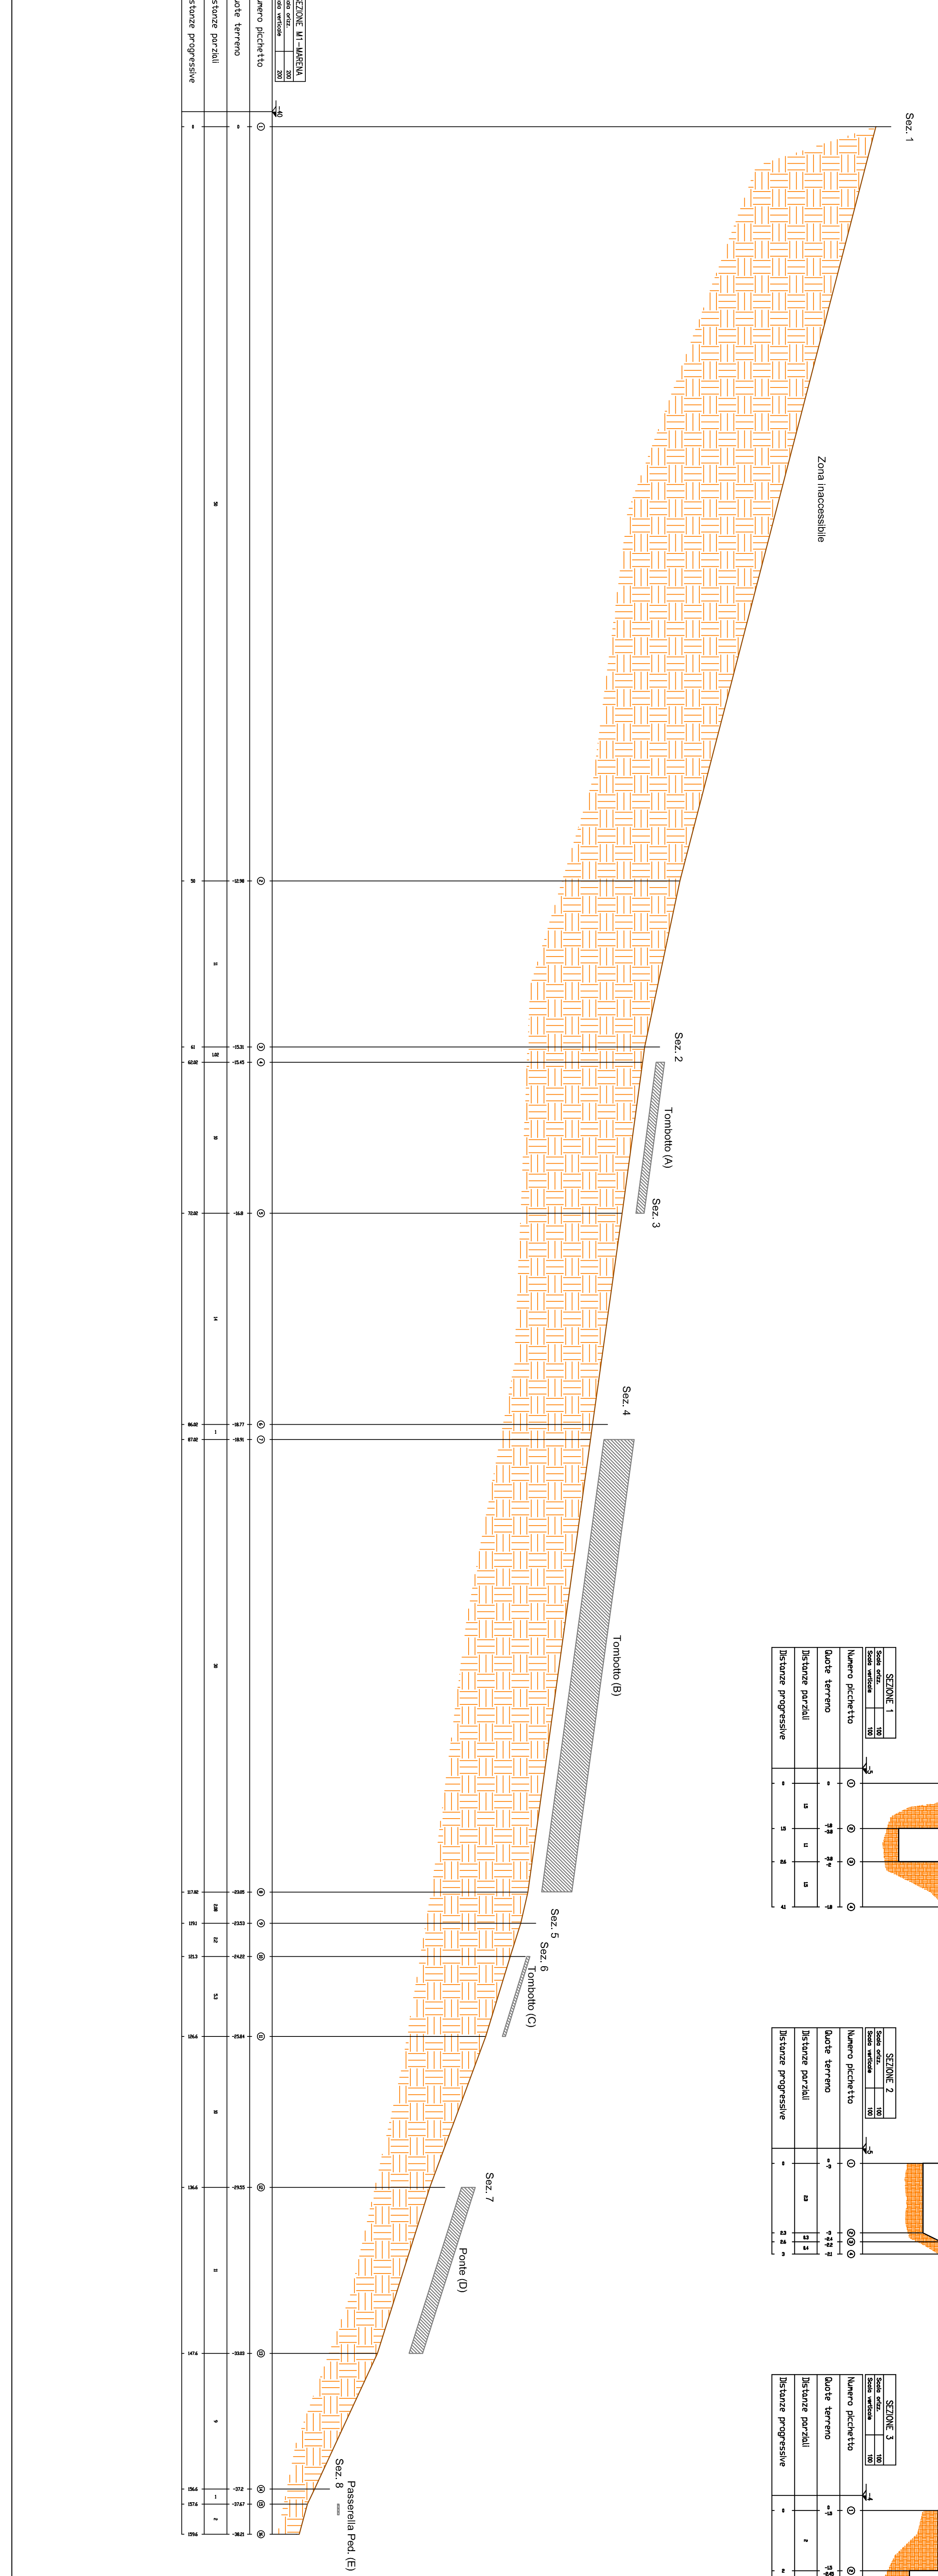


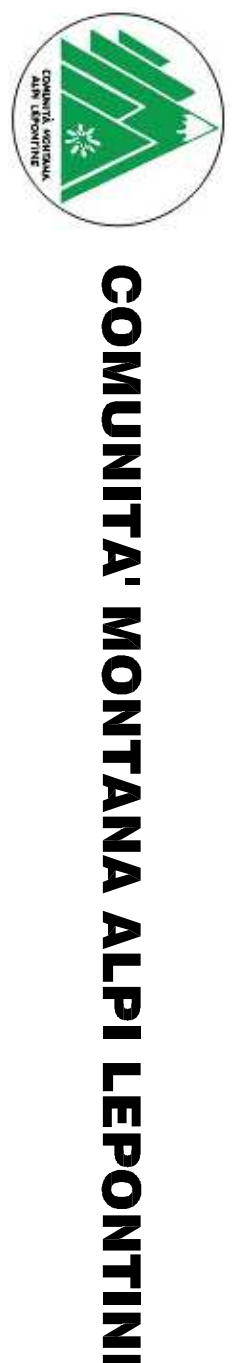


COMUNE DI SAN SIRO

RETICOLO IDRICO MINORE

D.L.R. 25 Gennaio 2002, n. 77888

D.L.R. 01 Agosto 2003, n. 713950

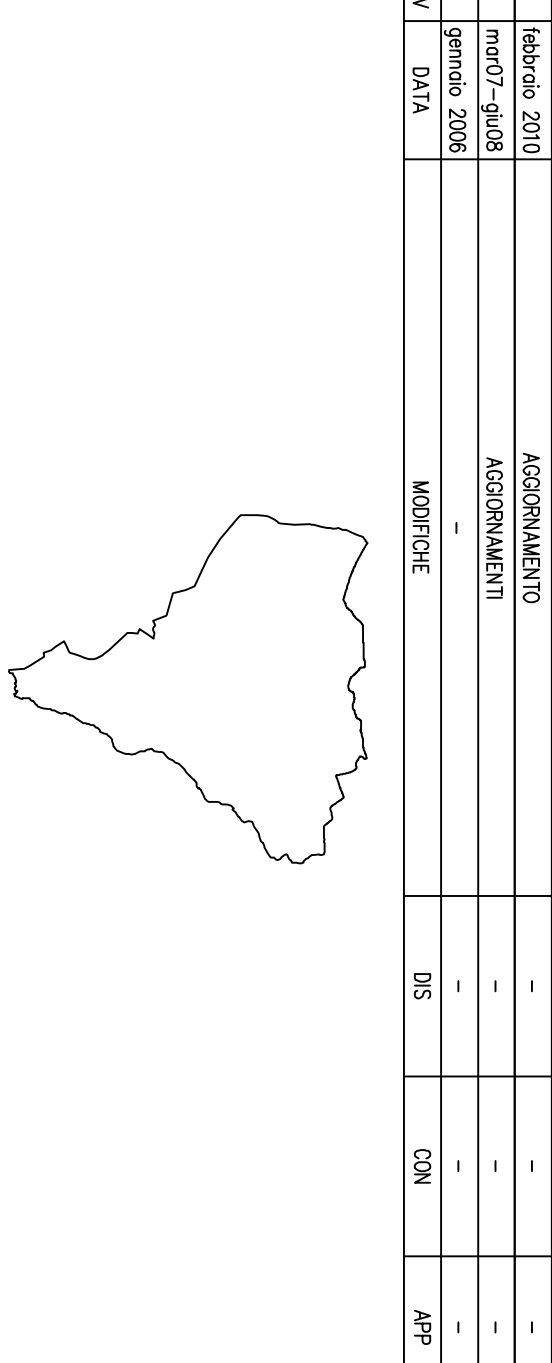


